



# BYT / APARTMENT B27 / 2+KK

01	Předsíň / hall	4,6 m <sup>2</sup>
02	Obývací pokoj + KK / living room + KK	26,7 m <sup>2</sup>
03	Koupelna + WC / bathroom + WC	5,0 m <sup>2</sup>
04	Ložnice / bedroom	20,0 m <sup>2</sup>
Podlahová plocha bytu / apartment area		56,3 m <sup>2</sup>
Prodejní plocha bytu / apartment area total*		57,2 m <sup>2</sup>

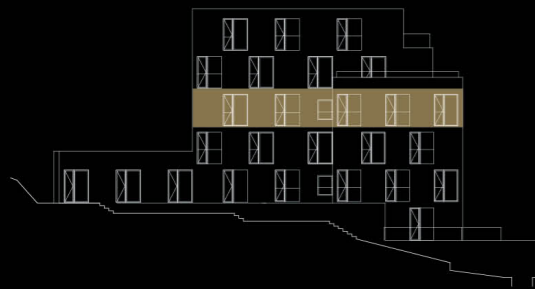

6.NP

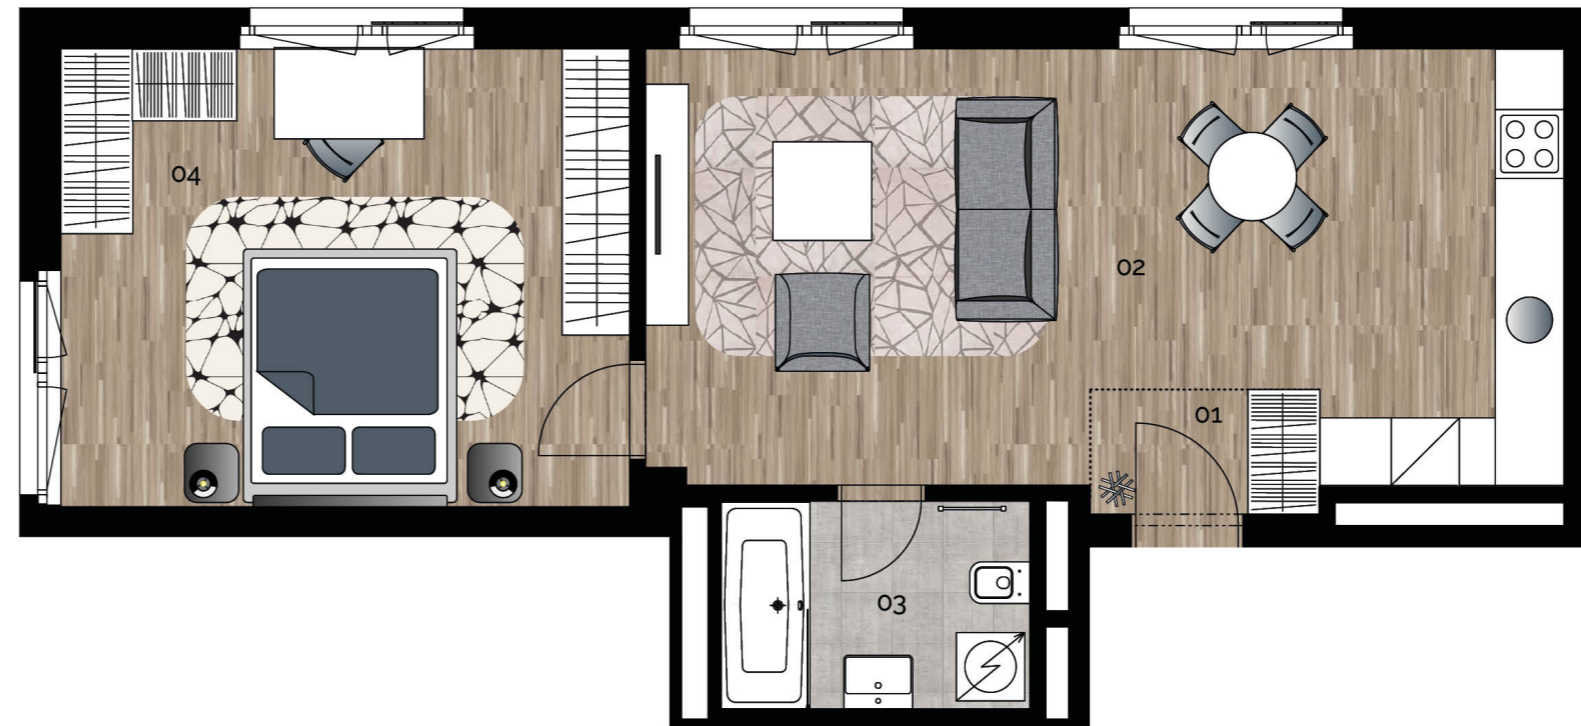

Upozornění: Schéma půdorysu představuje dispoziční řešení bytu. Zobrazené vybavení nábytkem, vestavěné skříně, kuchyňská linka včetně spotřebičů a pračky nejsou součástí dodávky bytu. Toto vybavení je zobrazeno pouze pro názornost. Specifikace pro konstrukce, povrchové úpravy a vybavení je předmětem přílohy "Kvalitativní standard". \*Prodejní plocha bytu je vypočtena dle nařízení vlády č. 66/2013 Sb. \*Note: The shown ground plan presents apartment layout. The set up of furniture, kitchen, build-in wardrobe featured in the apartment layout is not subject of delivery. This furnishing is displayed for illustration purpose only. See the attachment "Quality standard" for construction specifications, finishes and equipment. \*Apartment area total is calculated according to Government Decree no. 66/2013 Coll.