



BYT / APARTMENT B32 / 4-5+KK

01	Vstupní hala / entrance hall	20,06 m ²
02	Obývací pokoj + KK / living room + kitchen	57,21 m ²
03	WC	2,44 m ²
04	Komora / utility room	1,23 m ²
05	Koupelna + WC / bathroom + WC	6,64 m ²
06	Ložnice / bedroom	18,51 m ²
07	Ložnice / bedroom	21,78 m ²
08	Ložnice / bedroom	16,65 m ²
09	Chodba / Corridor	5,14 m ²
10	Koupelna + WC / bathroom + WC	4,61 m ²
11	Pracovna / study room	13,71 m ²
Podlahová plocha bytu / apartment area		167,98 m ²
Prodejní plocha bytu / apartment area total*		174,77 m ²
12	Terasa / terrace	25,45 m ²

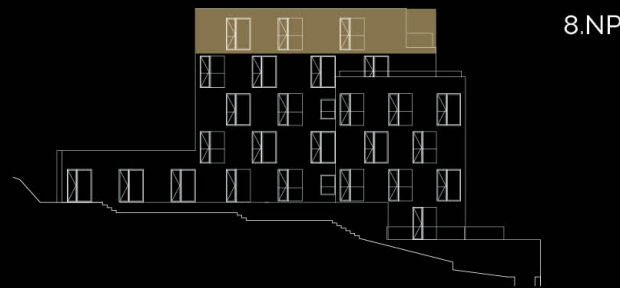

8.NP

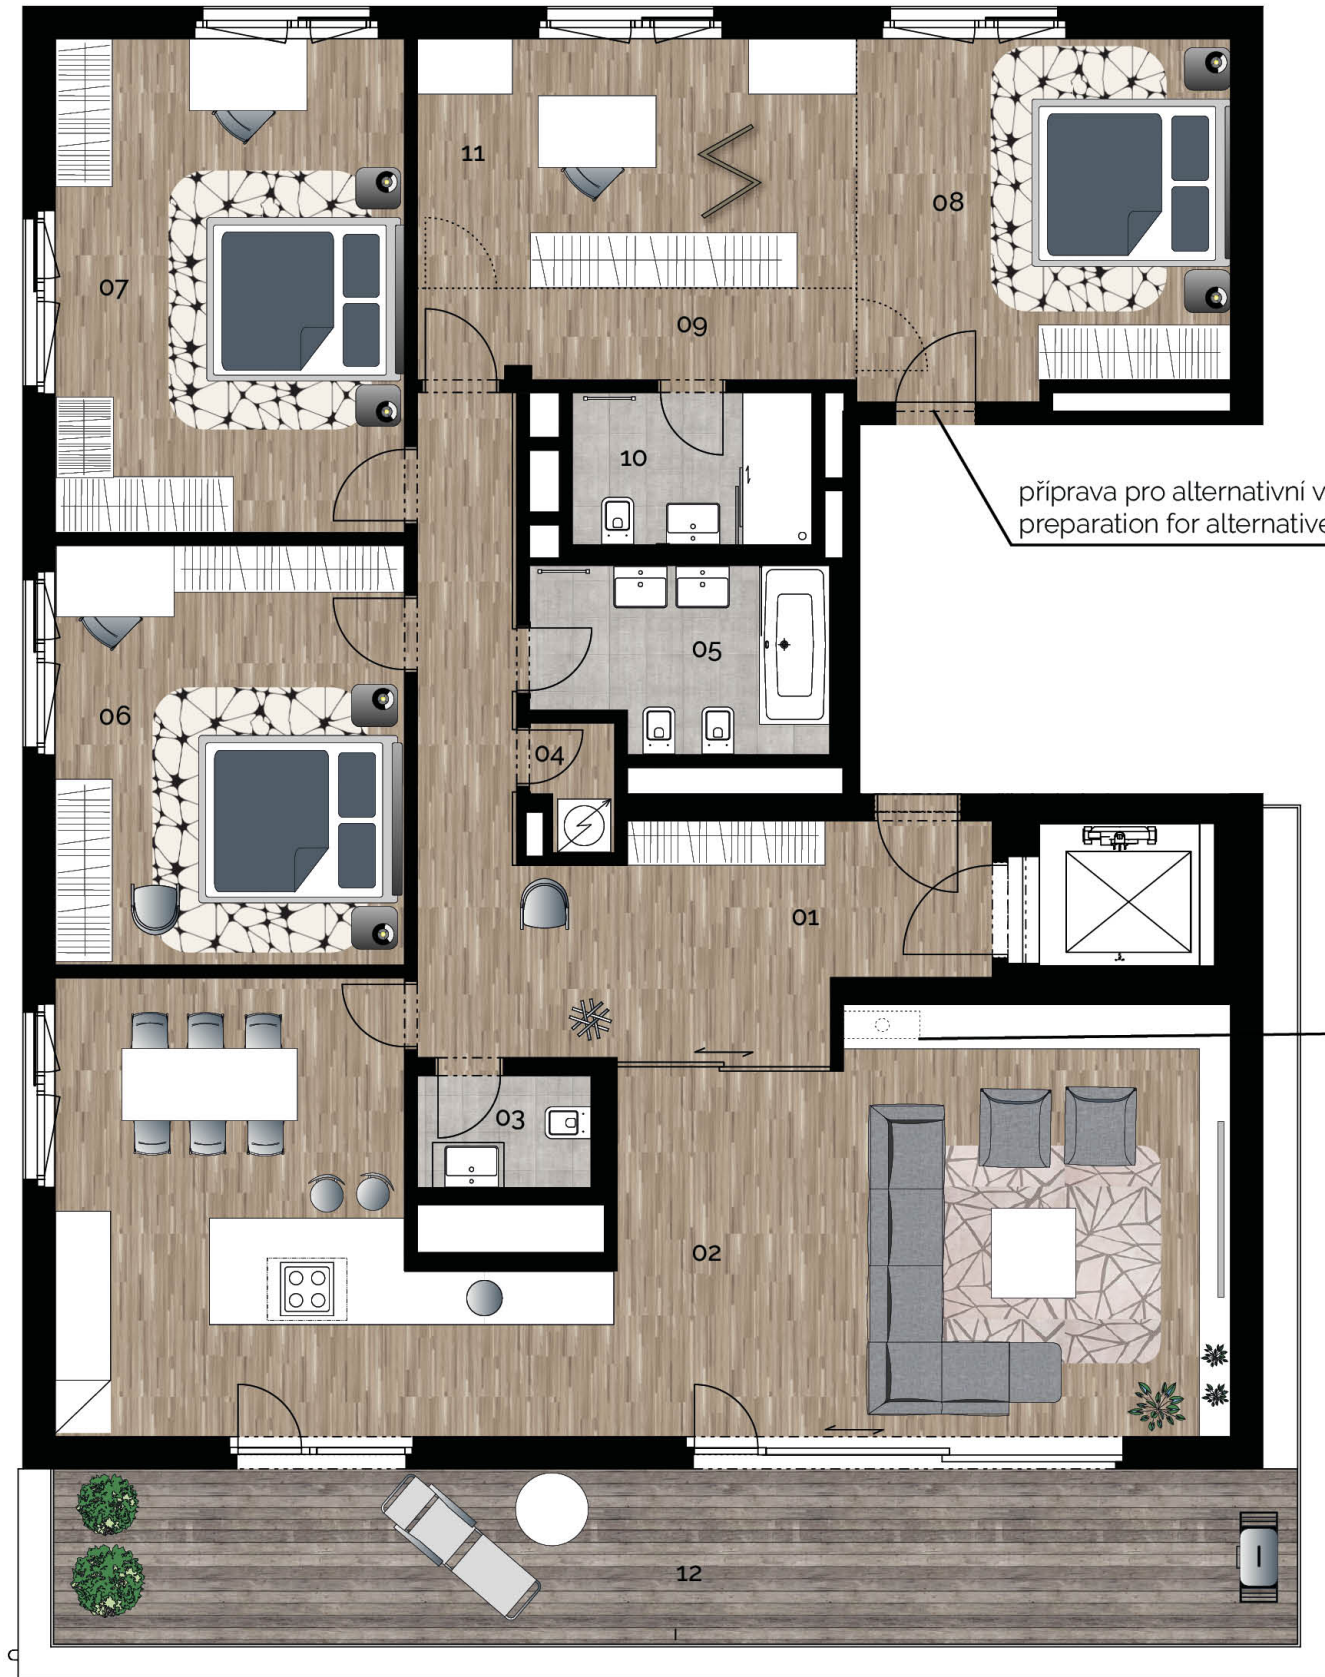

příprava pro krb / preparation for fireplace



Upozornění: Schéma půdorysu představuje dispoziční řešení bytu. Zobrazené vybavení nábytkem, vestavěné skříně, kuchyňská linka včetně spotřebičů a pračky nejsou součástí dodávky bytu. Toto vybavení je zobrazeno pouze pro názornost. Specifikace pro konstrukce, povrchové úpravy a vybavení je předmětem přílohy "Kvalitativní standard". *Prodejní plocha bytu je vypočtena dle nařízení vlády č. 66/2013 Sb. *Note: The shown ground plan presents apartment layout. The set up of furniture, kitchen, build-in wardrobe featured in the apartment layout is not subject of delivery. This furnishing is displayed for illustration purpose only. See the attachment "Quality standard" for construction specifications, finishes and equipment. *Apartment area total is calculated according to Government Decree no. 66/2013 Coll.