
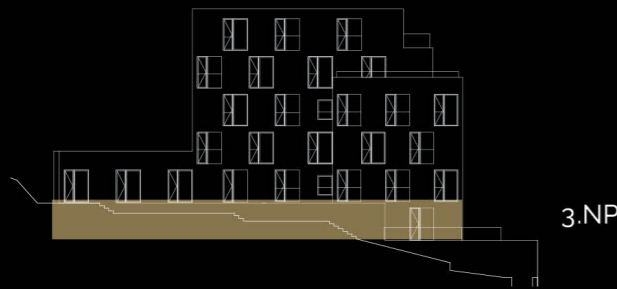


BYT / APARTMENT B7 2+KK

01	Předsíň / hall	6,0 m ²
02	Koupelna + WC / bathroom + WC	6,9 m ²
03	Obývací pokoj + KK / living room + kitchen	25,7 m ²
04	Ložnice / bedroom	13,8 m ²
Podlahová plocha bytu / apartment area		52,4 m ²
Prodejní plocha bytu / apartment area total*		54,3 m ²
05	Terasa / terrace	31,4 m ²

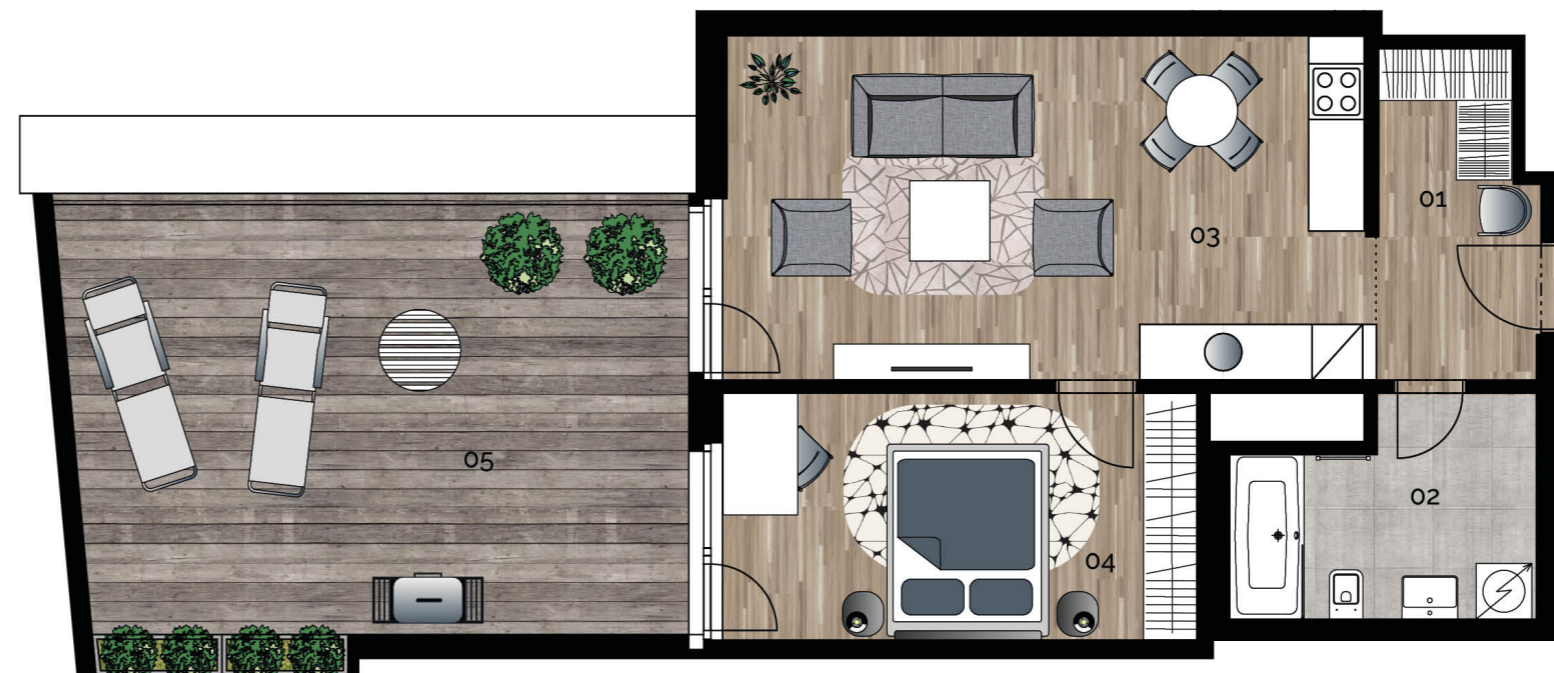

Upozornění: Schéma půdorysu představuje dispoziční řešení bytu. Zobrazené vybavení nábytkem, vestavěné skříně, kuchyňská linka včetně spotřebičů a pračky nejsou součástí dodávky bytu. Toto vybavení je zobrazeno pouze pro názornost. Specifikace pro konstrukce, povrchové úpravy a vybavení je předmětem přílohy "Kvalitativní standard". *Prodejní plocha bytu je vypočtena dle nařízení vlády č. 66/2013 Sb. *Note: The shown ground plan presents apartment layout. The set up of furniture, kitchen, build-in wardrobe featured in the apartment layout is not subject of delivery. This furnishing is displayed for illustration purpose only. See the attachment "Quality standard" for construction specifications, finishes and equipment. *Apartment area total is calculated according to Government Decree no. 66/2013 Coll.